


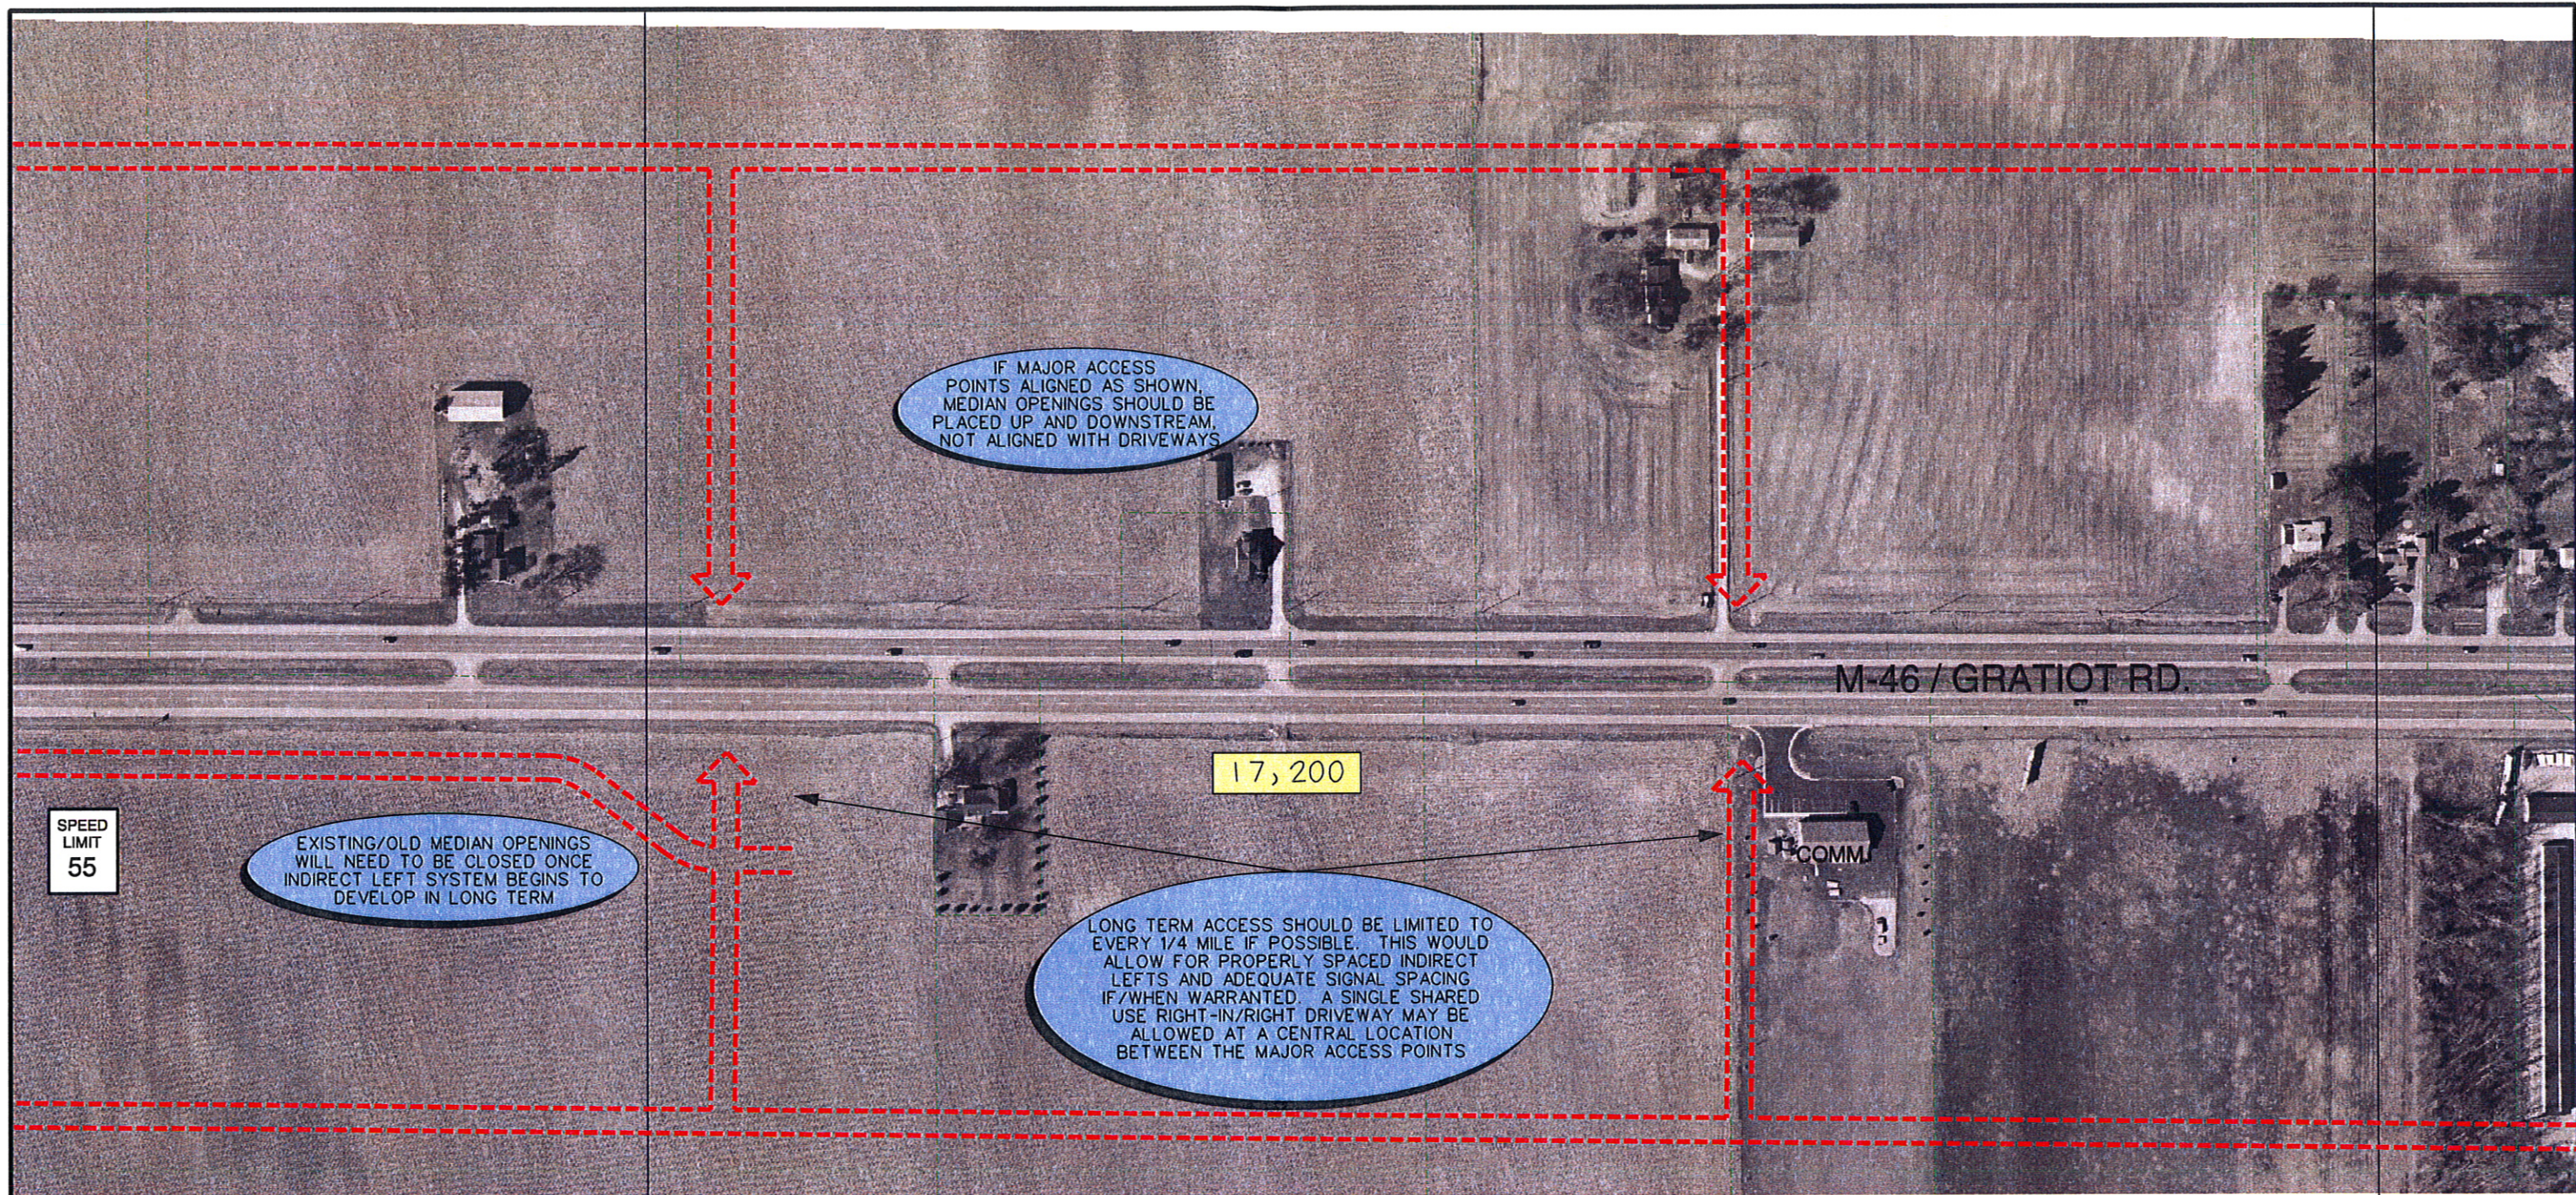


MATCH LINE
SEE MAP 1

MATCH LINE
SEE MAP 3

MAP 2
ACCESS MANAGEMENT PLAN
THOMAS TOWNSHIP
M-46 ACCESS MANAGEMENT PLAN

SCALE 1"=200'

Progressive **LSL Planning, Inc.**
AERIAL PHOTOGRAPHY PROVIDED BY SAGINAW COUNTY
DATE OF PHOTOGRAPHY: APRIL 2005
TRAFFIC COUNT & CRASH DATA PROVIDED BY MDOT

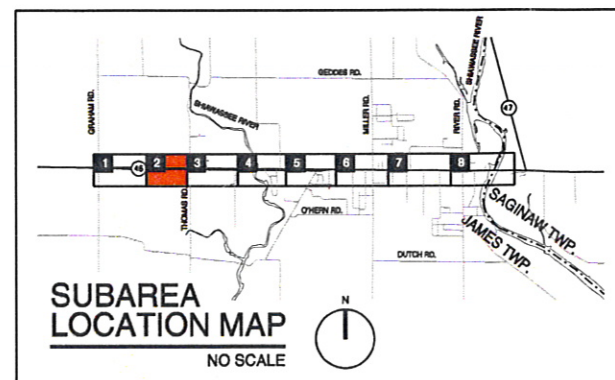

LEGEND

- | | | | |
|--|---|--|--|
| | CLOSE/ELIMINATE DRIVEWAY | | SPEED LIMIT IN AREA |
| | DRIVEWAY LOCATION RECOMMENDED NEW/REVISED | | SIGNAL OR FLASHING BEACON |
| | POTENTIAL SERVICE DRIVE ALIGNMENT | | INTERSECTION WITH 14+ ANNUAL CRASHES (2004-2006) |
| | DEVELOP INTERNAL CROSS CONNECTION | | 2007 AVERAGE DAILY TRAFFIC |
| | REVISED PARKING LAYOUT ALTERNATIVE | | |