


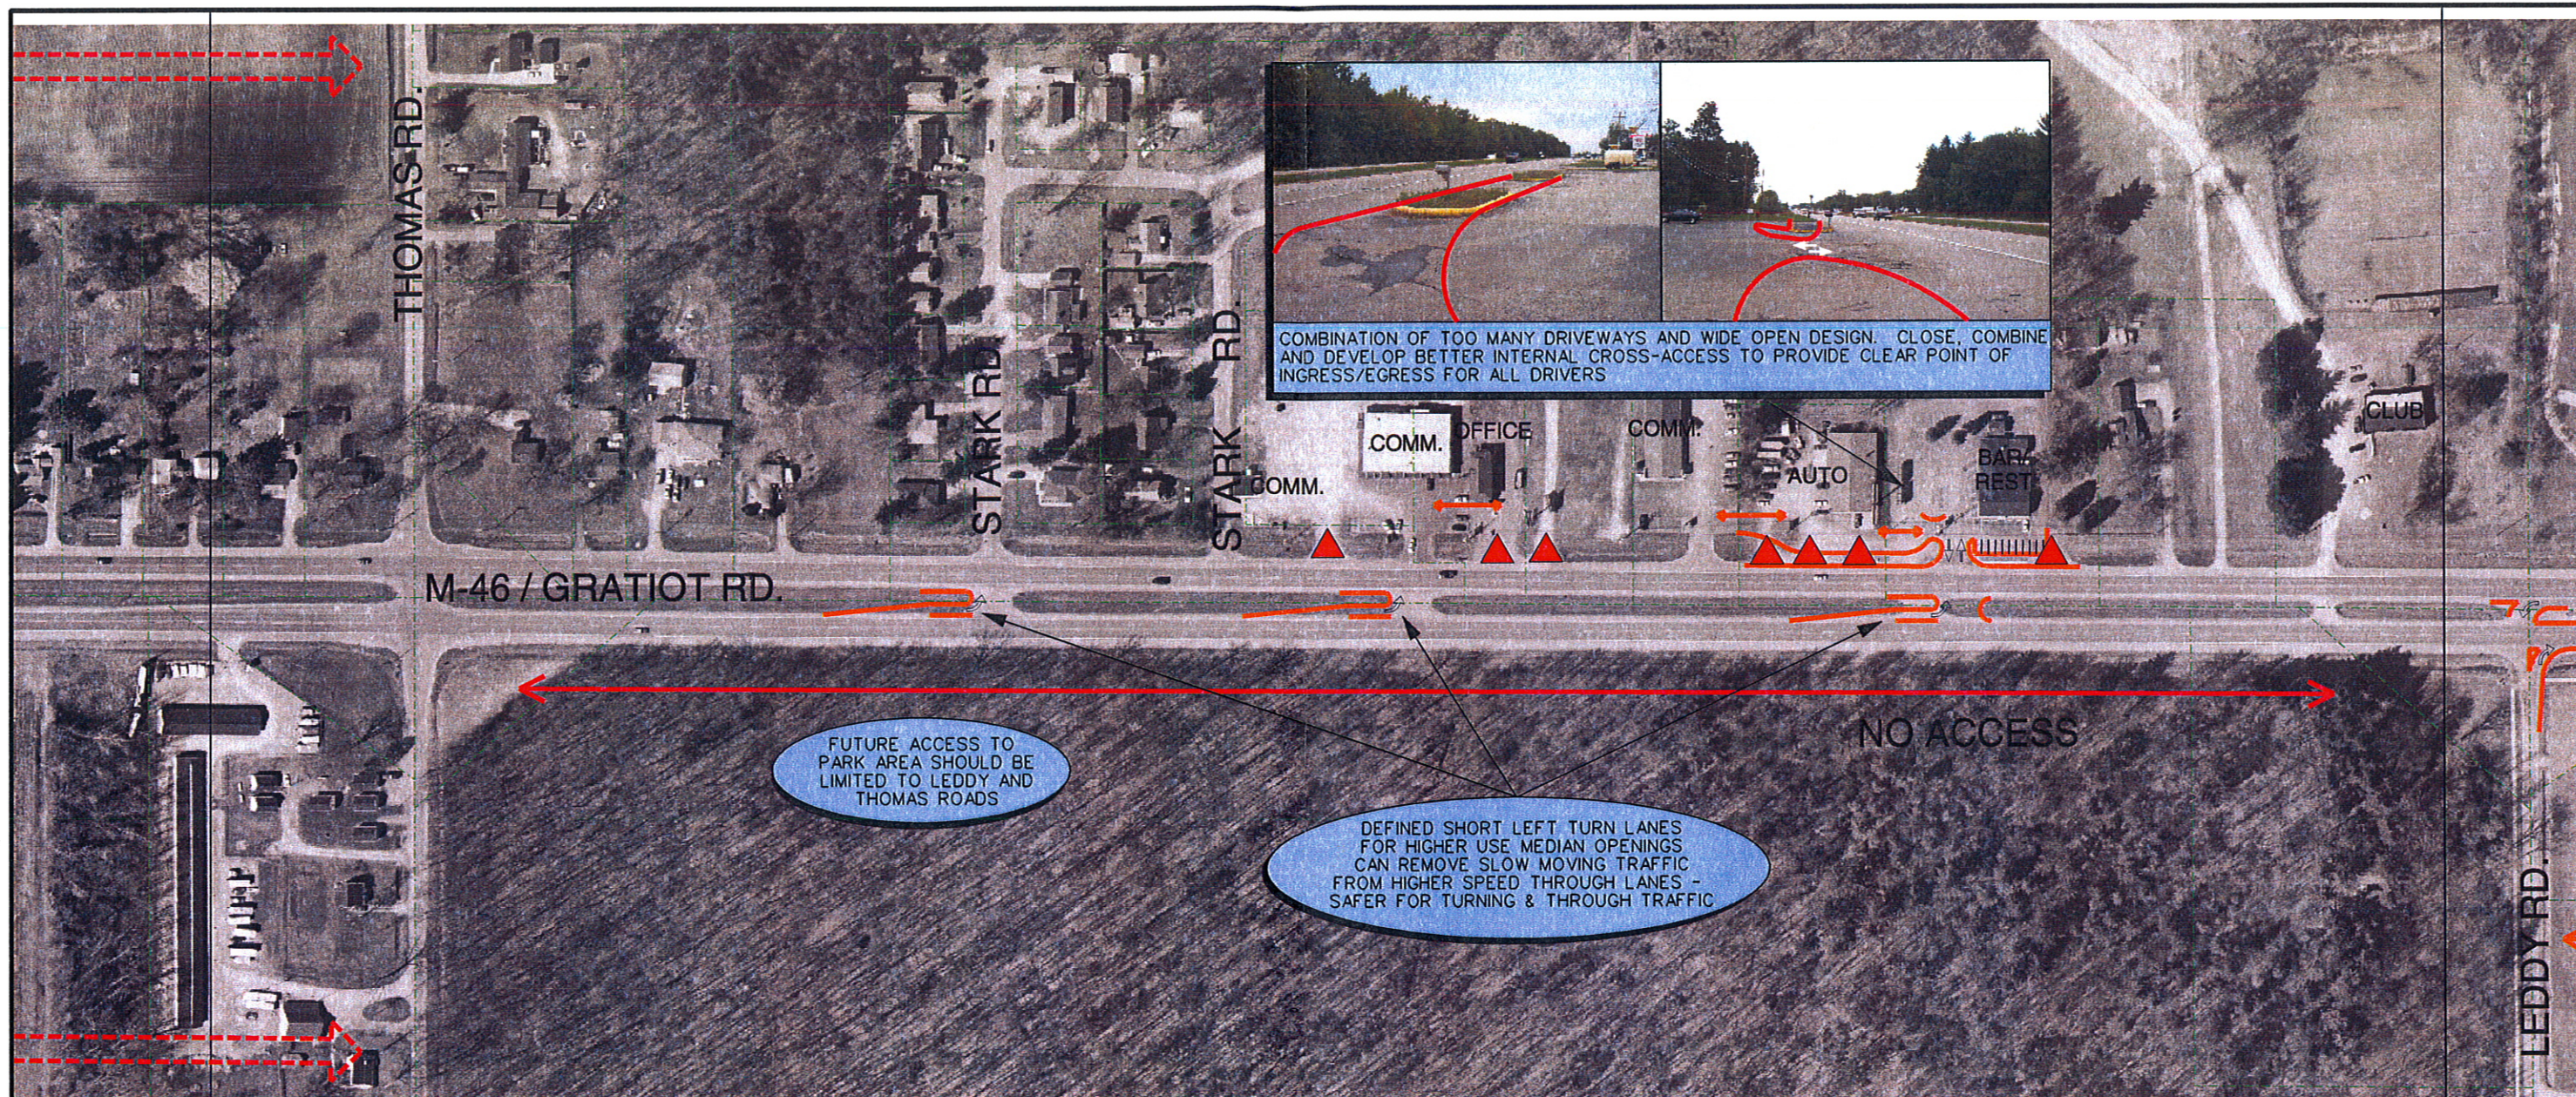


MATCH LINE  
SEE MAP 2

MATCH LINE  
SEE MAP 4

**MAP 3**  
**ACCESS MANAGEMENT PLAN**  
THOMAS TOWNSHIP  
M-46 ACCESS MANAGEMENT PLAN

SCALE 1"=200'

**Progressive** **LSL Planning, Inc.**  
AERIAL PHOTOGRAPHY PROVIDED BY SAGINAW COUNTY  
DATE OF PHOTOGRAPHY: APRIL 2006  
TRAFFIC COUNT & CRASH DATA PROVIDED BY MDOT

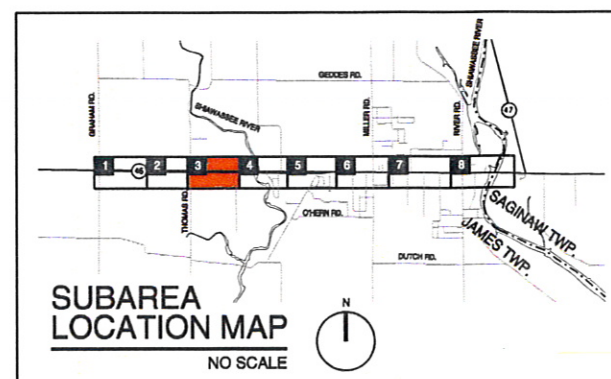

**LEGEND**

- CLOSE/ELIMINATE DRIVEWAY
- DRIVEWAY LOCATION RECOMMENDED NEW/REVISED
- POTENTIAL SERVICE DRIVE ALIGNMENT
- DEVELOP INTERNAL CROSS CONNECTION
- REVISED PARKING LAYOUT ALTERNATIVE

SPEED LIMIT  
45

SPEED LIMIT IN AREA

S F

SIGNAL OR FLASHING BEACON

XX, XXX

INTERSECTION WITH 14+ ANNUAL CRASHES (2004-2006)

XX, XXX

2007 AVERAGE DAILY TRAFFIC